




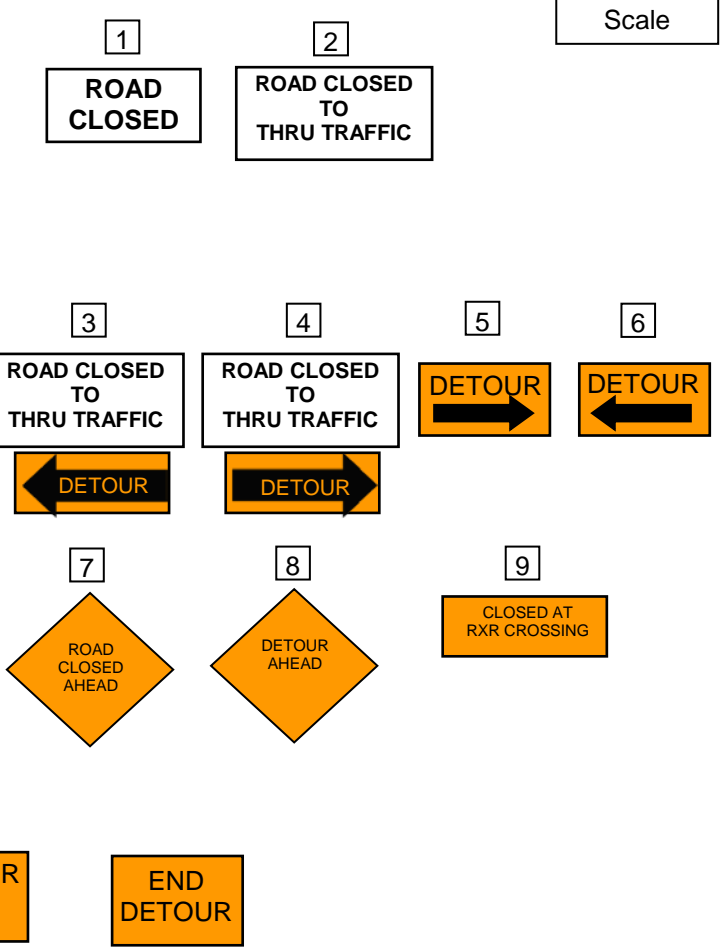

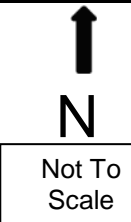

Vance Rd Closure - MOT Plan

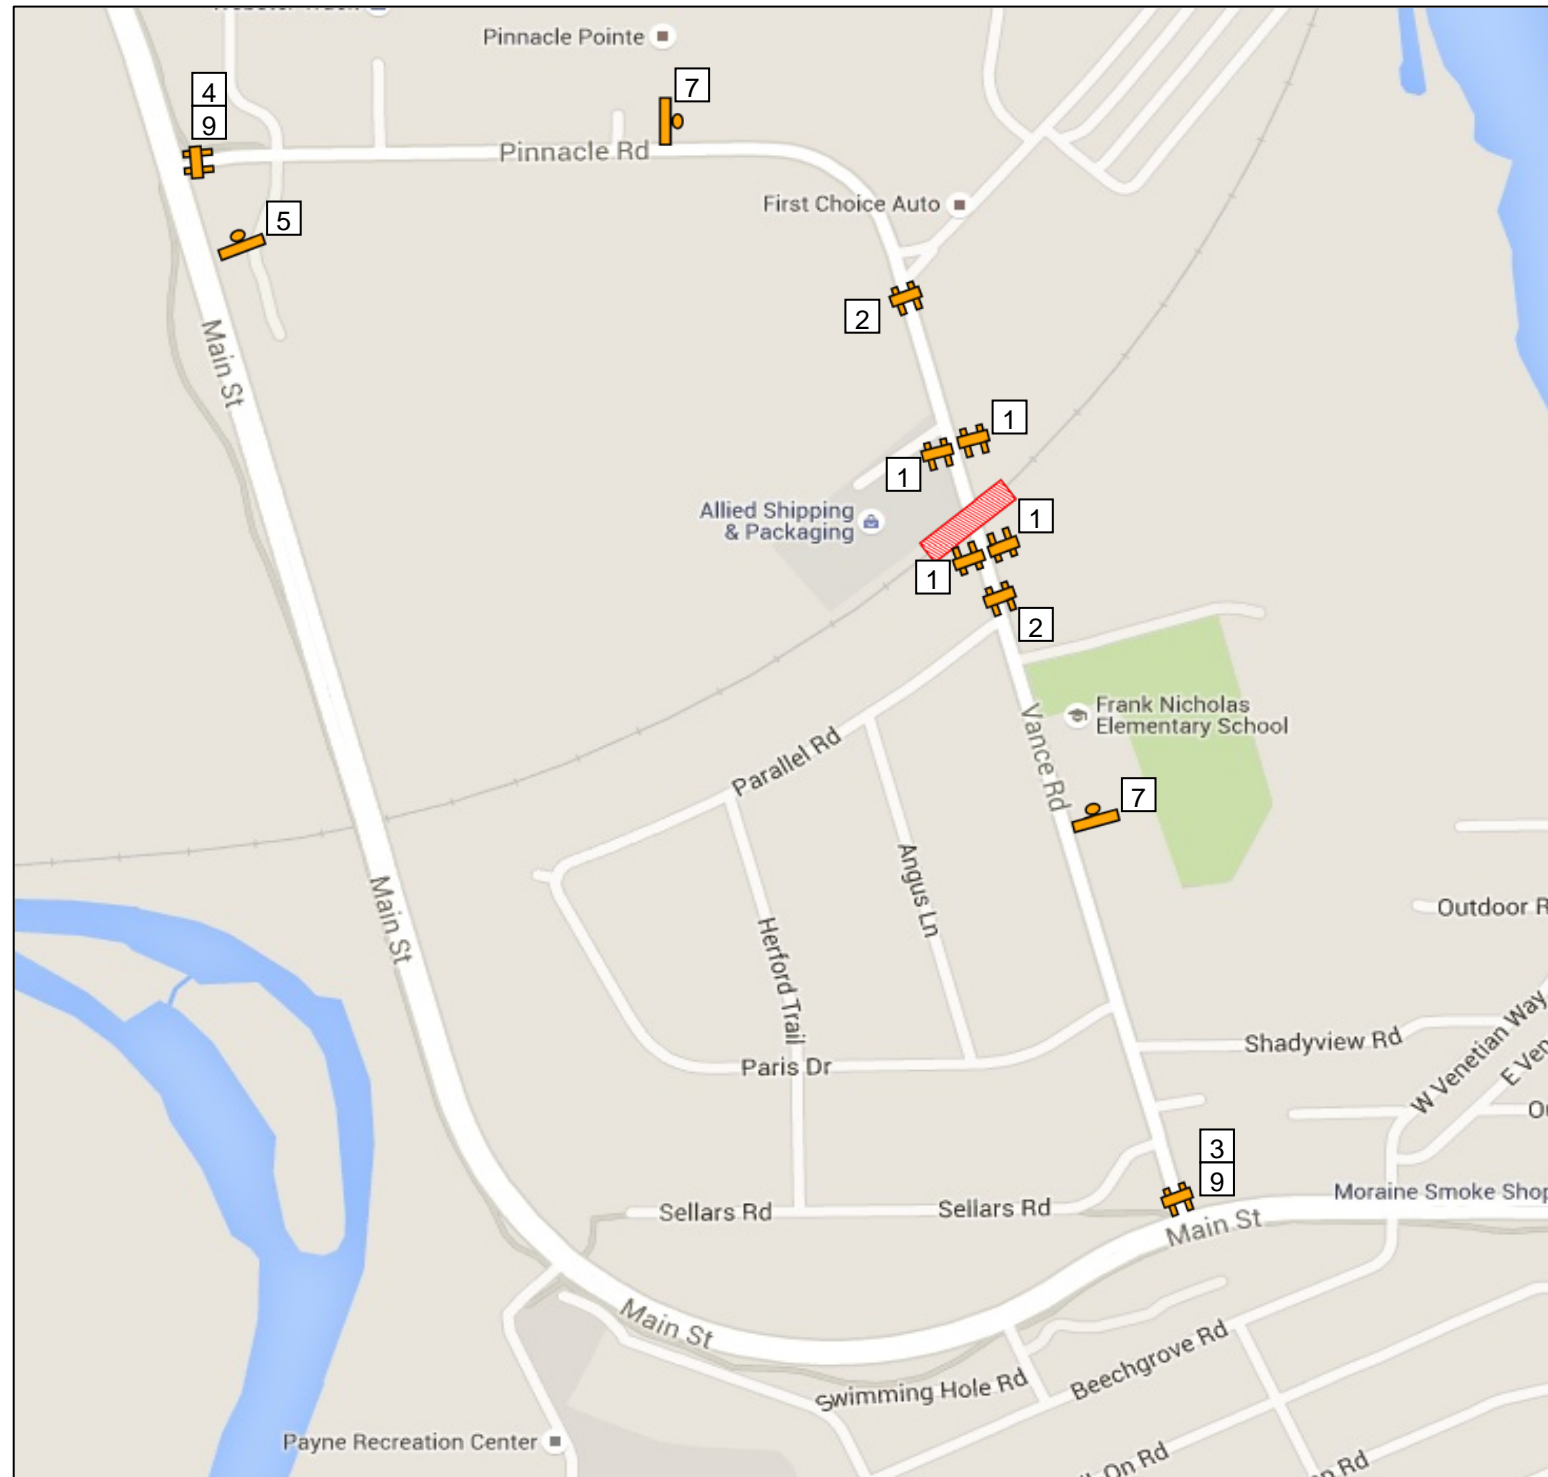

-  = Class III Barricade
-  = Sign
-  = Arrow Board
-  = 42" Grabber

Note:
Sign Spacing = 300ft

Closure Date: September 3, 2015